



SECURED SIDE
"INSIDE"
EXIT
↓

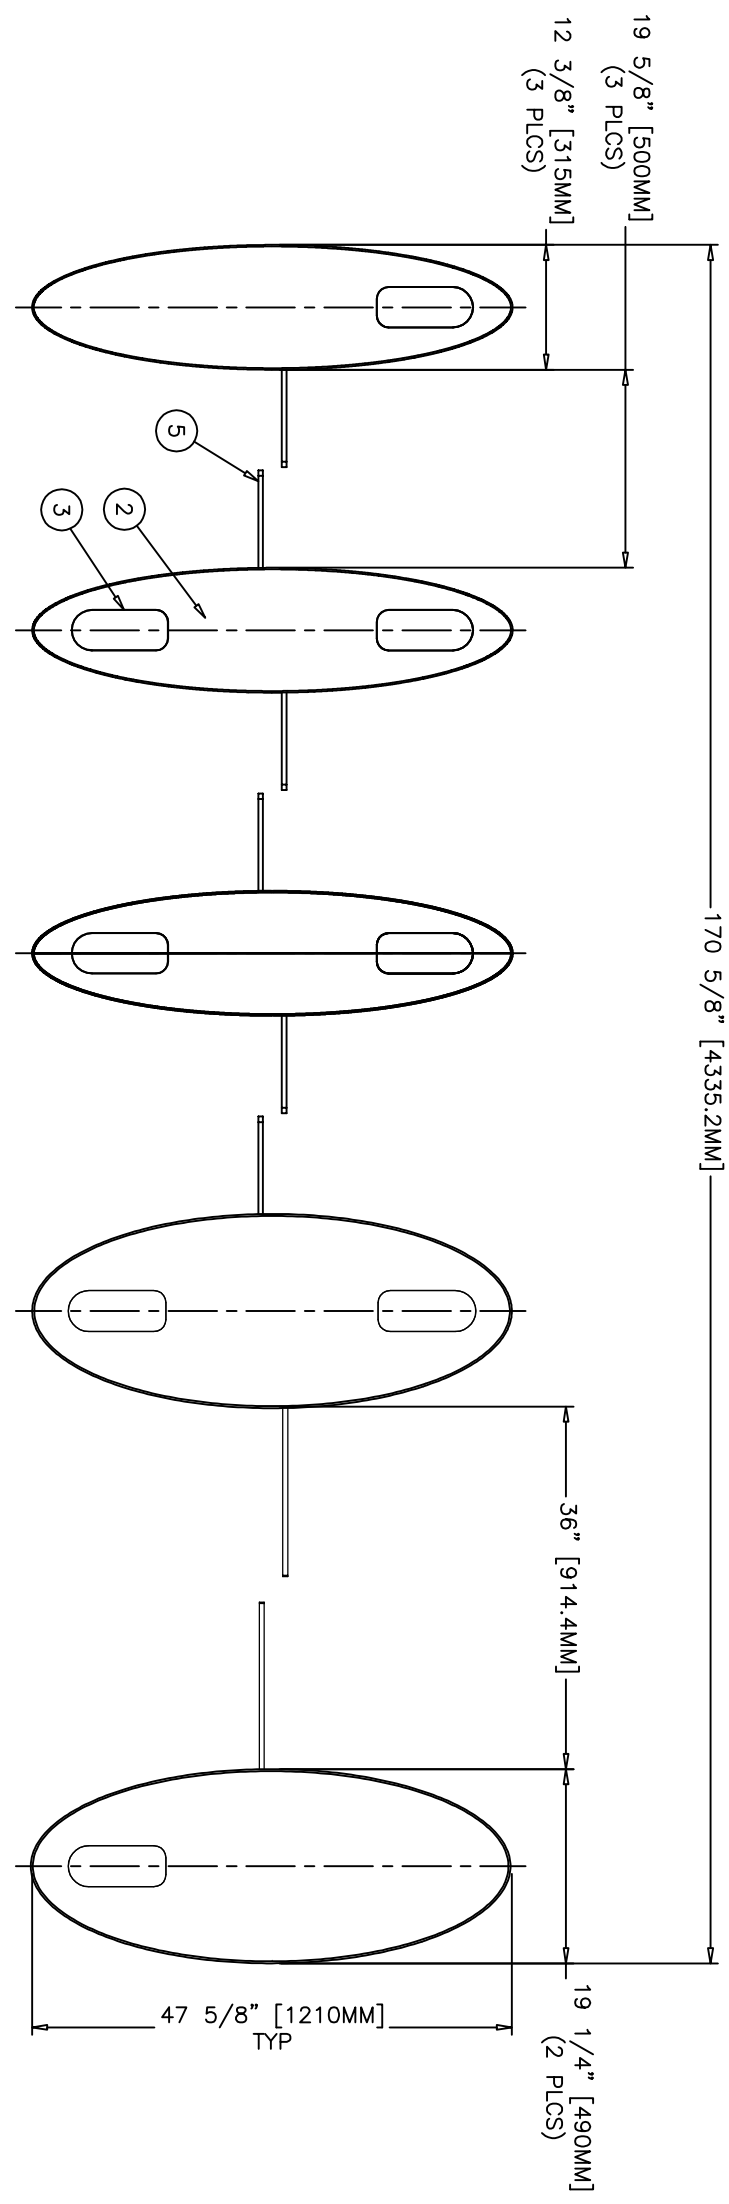

NON-SECURED SIDE
"OUTSIDE"
ENTRY
↑

1 PLAN VIEW

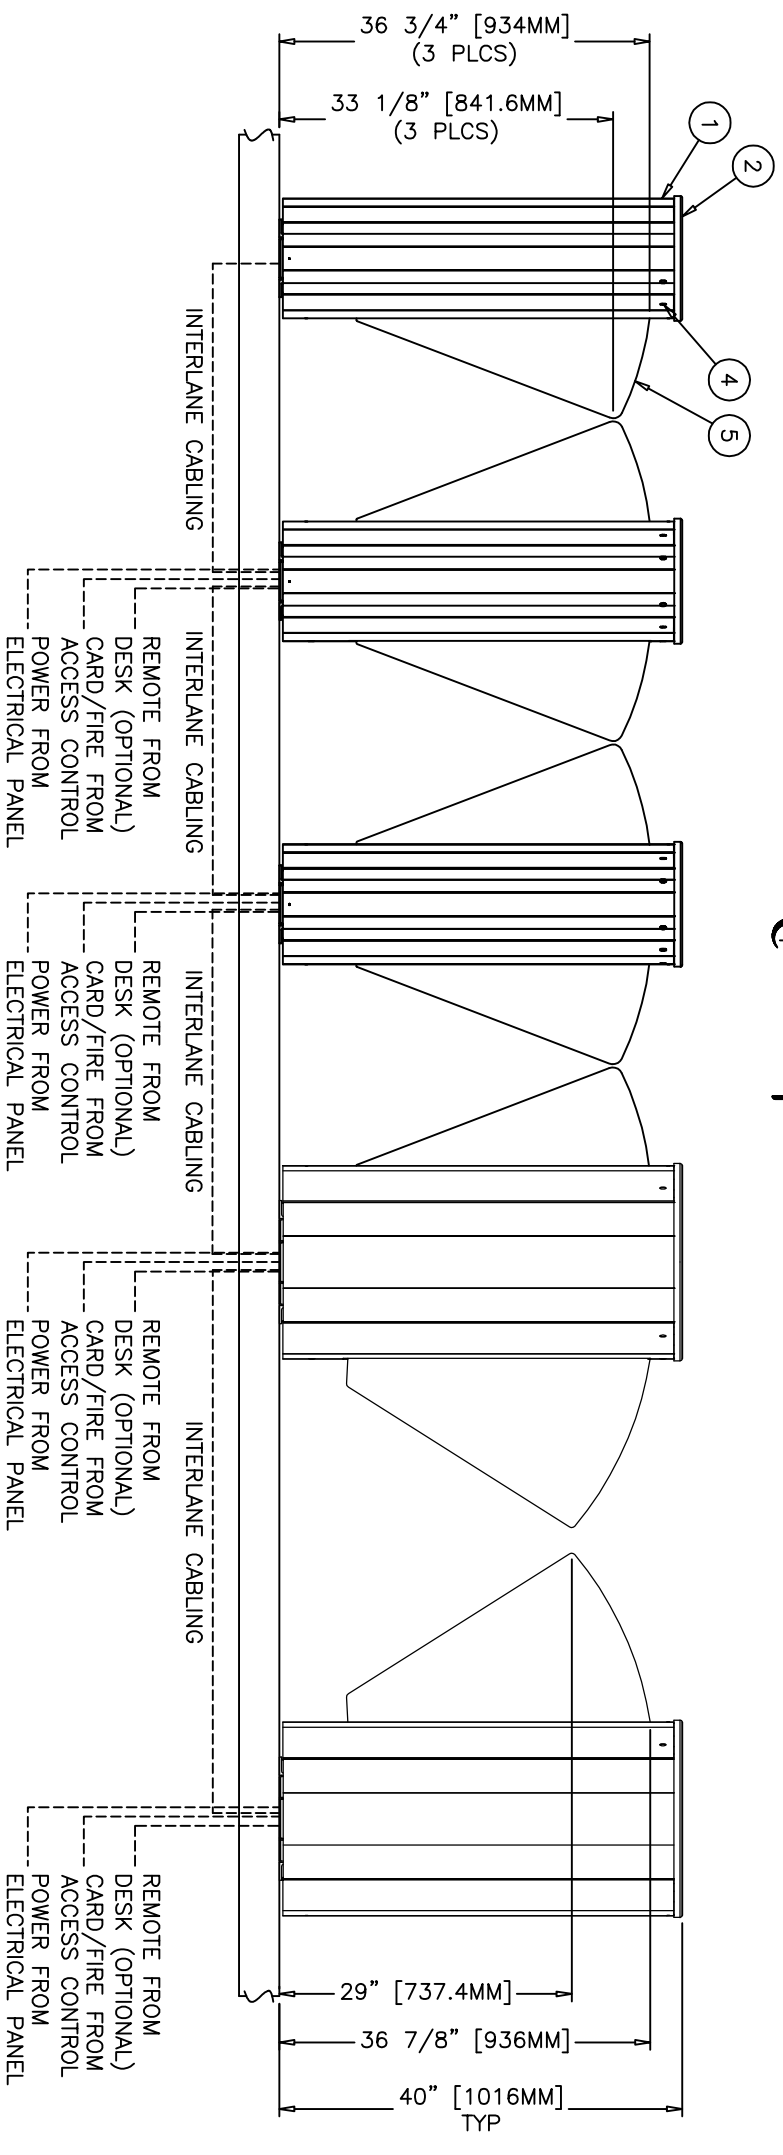

2 ELEVATION VIEW

GENERAL NOTES:
UNIT INSTALLS ON FINISH FLOOR.
UNDERGROUND WIRING CONDUIT REQUIRED.
OPTIONAL PLATFORM AVAILABLE.
FLOOR MUST BE DEAD LEVEL.

UNIT IS FREE STANDING - NO VERTICAL STRUCTURAL SUPPORT REQUIRED.

ELECTRICAL NOTES:
POWER SERVICE REQUIRED:
100-240VAC 50/60HZ, 15A, NEUTRAL, GROUND
AUTHORIZATION REQUIRES DRY CONTACT FROM ACCESS CONTROL.

ALL CONDUIT BY OTHERS.

- CODED NOTES:**
1. CABINET - #4 STAINLESS STEEL
 2. TOP - STAINLESS STEEL
 3. TRAFFIC LIGHT/CARD READER WINDOW
 4. SENSOR WINDOW
 5. ACRYLIC PANEL BARRIER

REV	DESCRIPTION	PAGE	DATE
C	ADDED CONDUIT STUB NOTE	1 OF 2	03/13/15 AA
B	REV'D CONDUIT CUTOUPS	1 OF 2	08/12/13 CJ
A	REVISE CONDUIT SCHEME	1 OF 2	
.	SUBMITTAL	1 OF 2	09/17/12 EM

REVISION LOG

SL-300: 4 LANE ARRAY; 3 STD 1 ADA
Project: -
Architect: -
Customer: -

Job #: -
Contractor: -

Date: 3/13/15 AA
Rev: C



402 McKinney Parkway, Lillington, NC 27546 - (910) 814-3800 www.boonedam.us

Scale: 3/4" = 1'