



SECURED SIDE
"INSIDE"
EXIT
↑

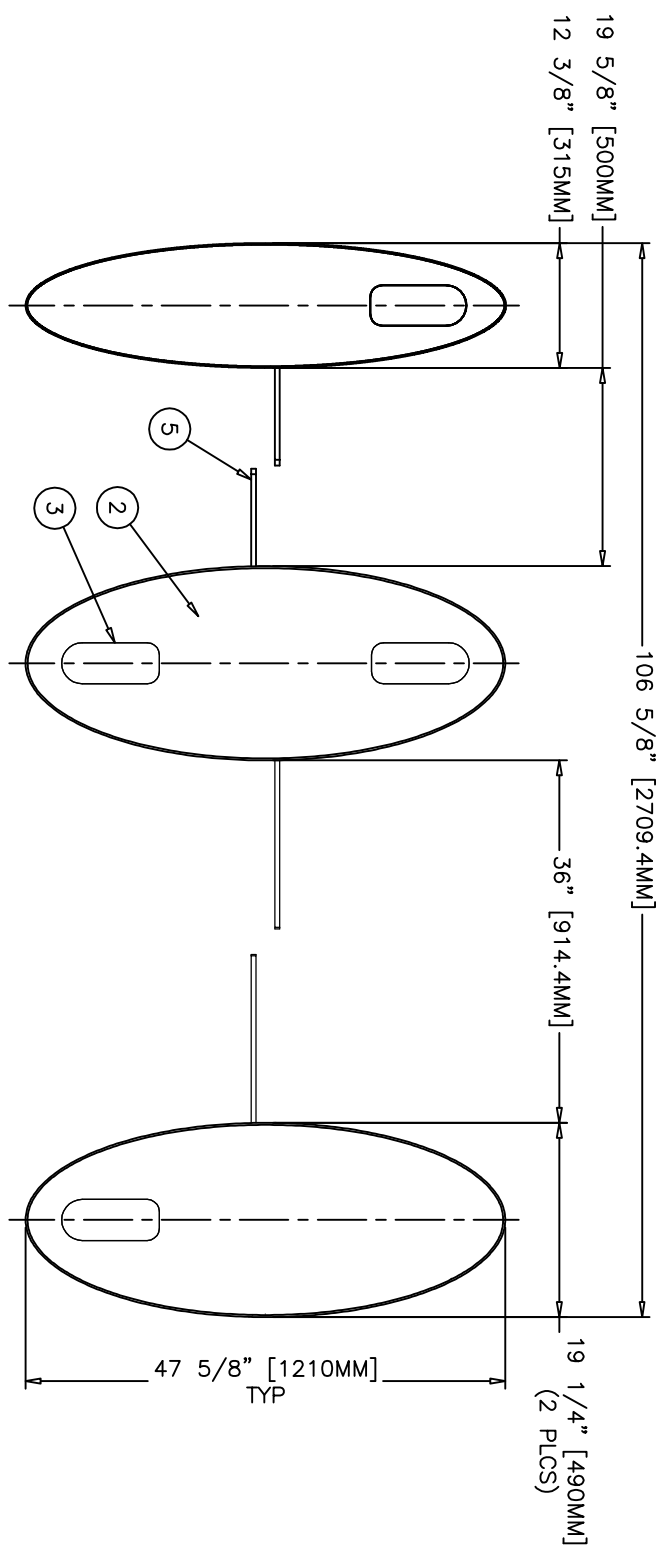

NON-SECURED SIDE
"OUTSIDE"
ENTRY
↓

PLAN VIEW

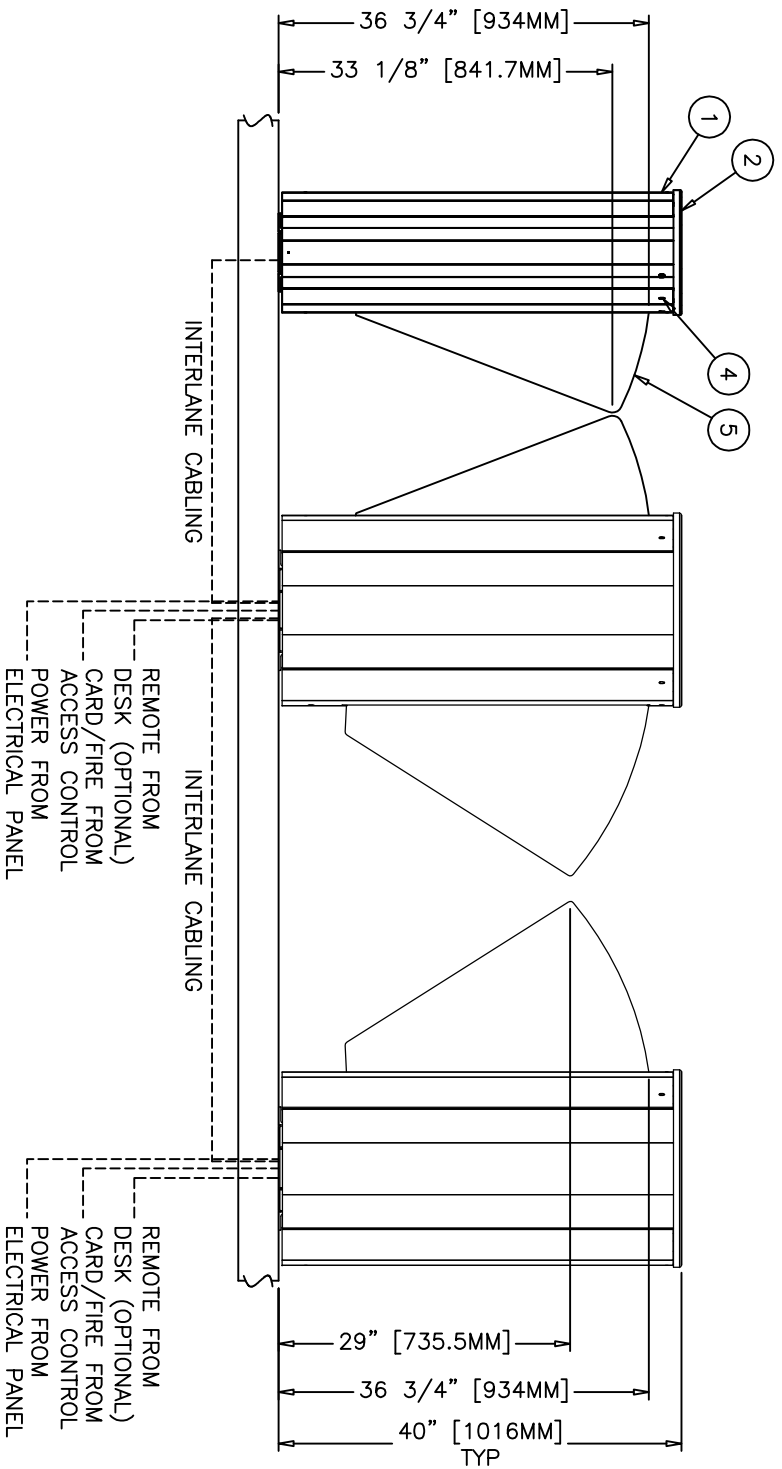

ELEVATION VIEW

GENERAL NOTES:
UNIT INSTALLS ON FINISH FLOOR.
UNDERGROUND WIRING CONDUIT REQUIRED.
OPTIONAL PLATFORM AVAILABLE.
FLOOR MUST BE DEAD LEVEL.

UNIT IS FREE STANDING - NO VERTICAL STRUCTURAL SUPPORT REQUIRED.

ELECTRICAL NOTES:
POWER SERVICE REQUIRED:
100-240VAC 50/60HZ, 15A, NEUTRAL, GROUND

AUTHORIZATION REQUIRES DRY CONTACT FROM ACCESS CONTROL.

ALL CONDUIT BY OTHERS.

CODED NOTES:

1. CABINET - #4 STAINLESS STEEL
2. TOP - STAINLESS STEEL
3. TRAFFIC LIGHT/CARD READER WINDOW
4. SENSOR WINDOW
5. ACRYLIC PANEL BARRIER

REV	DESCRIPTION	PAGE	DATE
A	REVISE CONDUIT SCHEME	1 OF 2	07/11/13 JB
.	SUBMITTAL	1 OF 2	09/17/12 EM

REVISION LOG



402 McKinney Parkway, Lillington, NC 27546 - (910) 814-8100 www.boonedam.us

Date: 07/11/13 JB
Rev: A

Job #: -
Contractor: -

SL-300: 2 LANE ARRAY; 1 STD 1 ADA
Project: -
Architect: -
Customer: -

Scale: 3/4" = 1'