

GENERAL NOTES:
 UNIT INSTALLS ON FINISH FLOOR.
 UNDERGROUND WIRING CONDUIT REQUIRED.
 OPTIONAL PLATFORM AVAILABLE.
 FLOOR MUST BE DEAD LEVEL.


UNIT IS FREE STANDING – NO VERTICAL STRUCTURAL SUPPORT REQUIRED.

ELECTRICAL NOTES:
 POWER SERVICE REQUIRED:
 220VAC (1) PHASE 60HZ, 15A, NEUTRAL, GROUND
 AUTHORIZATION REQUIRES DRY CONTACT FROM ACCESS CONTROL.

ALL CONDUIT BY OTHERS.

- CODED NOTES:**
1. CABINET – #4 STAINLESS STEEL
 2. TOP – STAINLESS STEEL
 3. TRAFFIC LIGHT/CARD READER WINDOW
 4. SENSOR WINDOW
 5. ACRYLIC PANEL BARRIER

1 PLAN VIEW

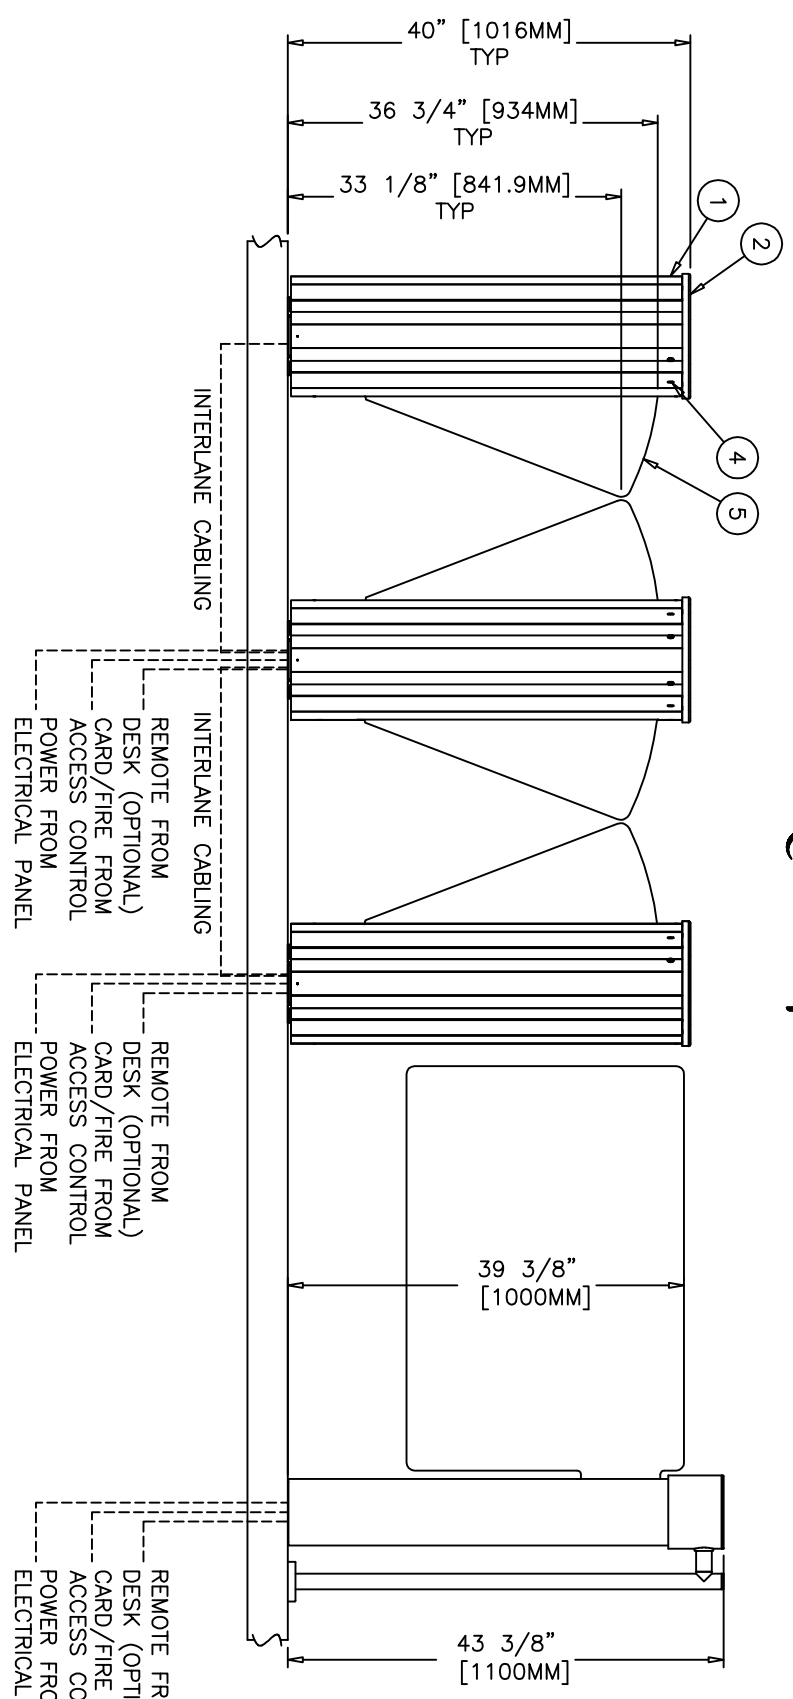

2 ELEVATION VIEW

REV	DESCRIPTION	PAGE	DATE
B	REVISE CONDUIT SCHEME	1 OF 2	
A	REV'D WL-900 SUPPORT POST	1 OF 2	01/24/13 EM
.	SUBMITTAL	1 OF 2	09/17/12 EM

A REVISION LOG

Scale: 3/4" = 1'

SL-300: 2 LANE ARRAY; 2 STD 1 WL-900
 Project: -
 Architect: -
 Customer: -
 Job #: -
 Contractor: -

Date: 07/11/13 JB
 Rev: A