


SECURED SIDE
"INSIDE"
EXIT
↑

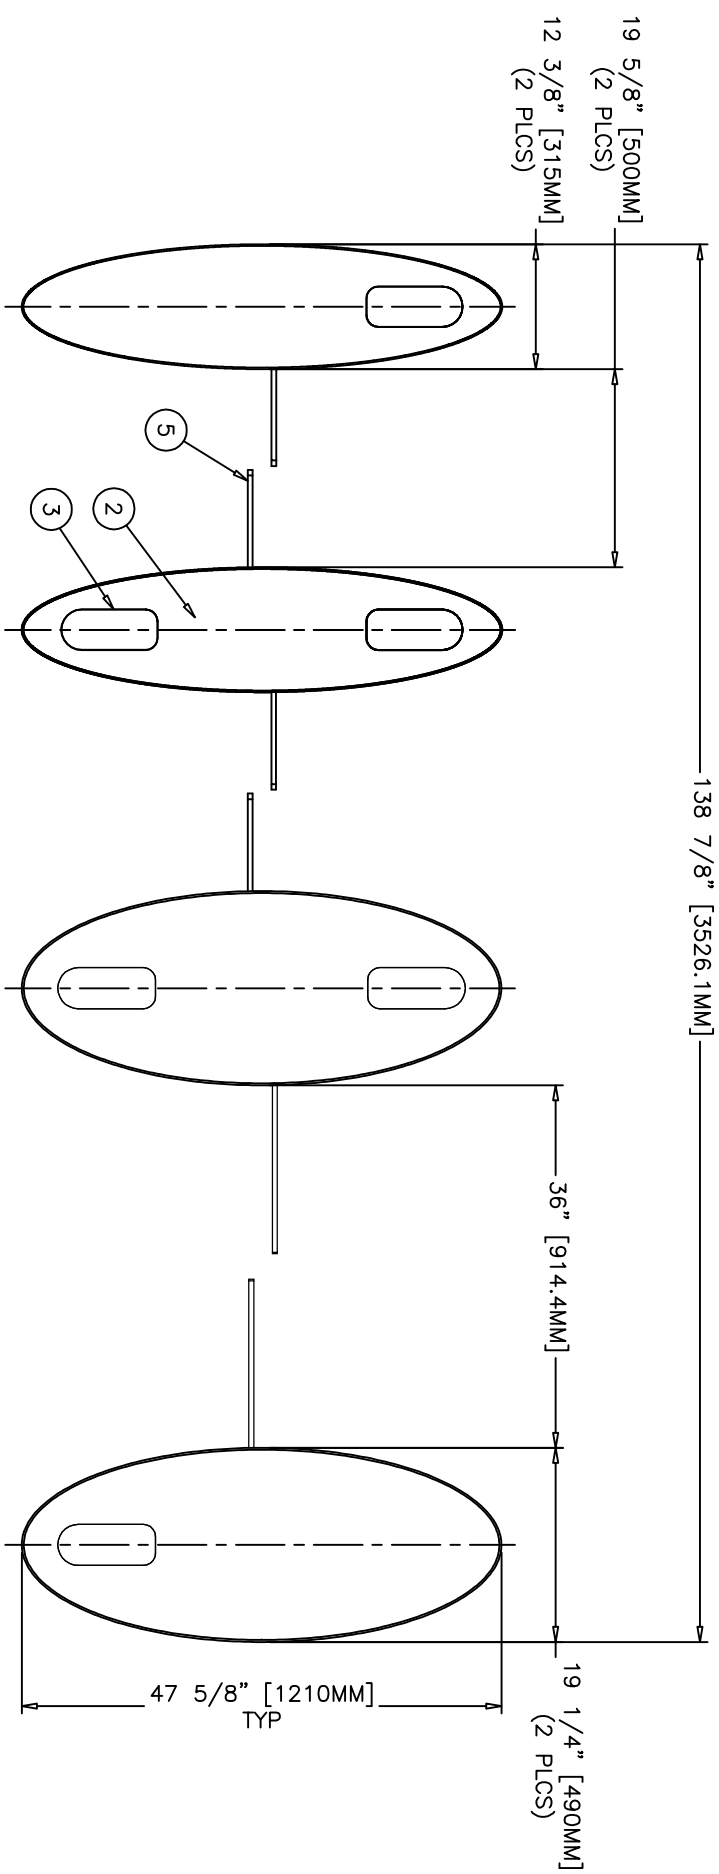

NON-SECURED SIDE
"OUTSIDE"
ENTRY
↓
① PLAN VIEW

GENERAL NOTES:
UNIT INSTALLS ON FINISH FLOOR.
UNDERGROUND WIRING CONDUIT REQUIRED.
OPTIONAL PLATFORM AVAILABLE.
FLOOR MUST BE DEAD LEVEL.


UNIT IS FREE STANDING – NO VERTICAL
STRUCTURAL SUPPORT REQUIRED.

ELECTRICAL NOTES:
POWER SERVICE REQUIRED:
100–240VAC 50/60HZ, 15A, NEUTRAL, GROUND
AUTHORIZATION REQUIRES DRY CONTACT FROM
ACCESS CONTROL.

ALL CONDUIT BY OTHERS.

CODED NOTES:

1. CABINET – #4 STAINLESS STEEL
2. TOP – STAINLESS STEEL
3. TRAFFIC LIGHT/CARD READER WINDOW
4. SENSOR WINDOW
5. ACRYLIC PANEL BARRIER

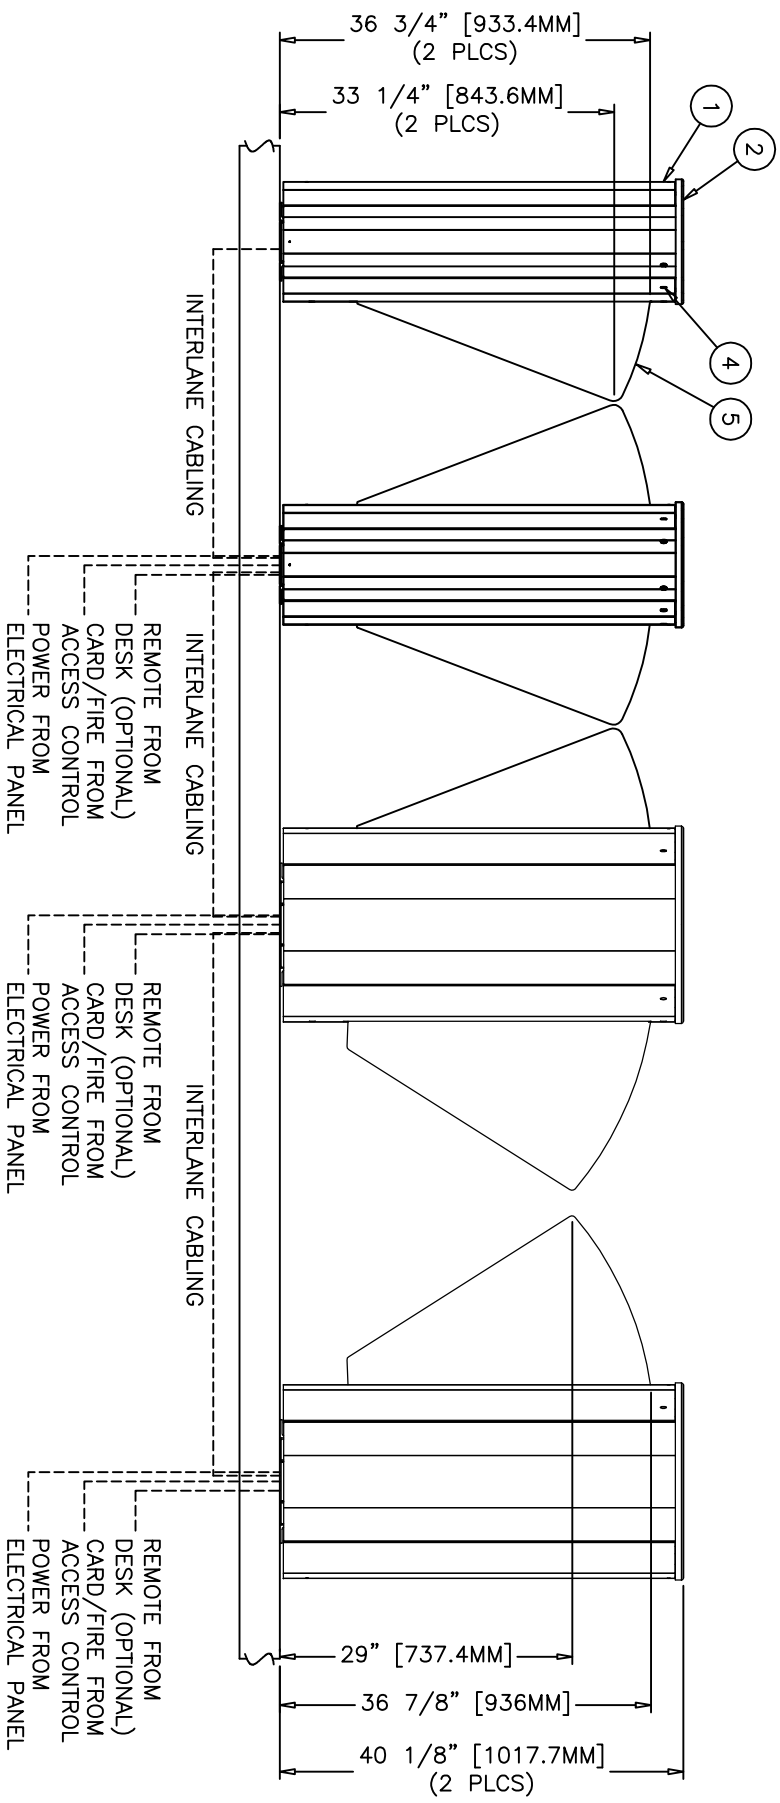

② ELEVATION VIEW

REV	DESCRIPTION	PAGE	DATE
A	REVISE CONDUIT SCHEME	1 OF 2	
.	SUBMITTAL	1 OF 2	09/17/12 EM

REVISION LOG

SL-300: 3 LANE ARRAY; 2 STD 1 ADA

Project: -
Architect: -
Customer: -

Job #: -
Contractor: -

Date:
07/11/13 JB
Rev:
A



402 McKinney Parkway, Lillington, NC 27546 - (910) 814-8100 www.boonedam.us