


NON-SECURED SIDE
"OUTSIDE"
ENTRY
↑
1 PLAN VIEW

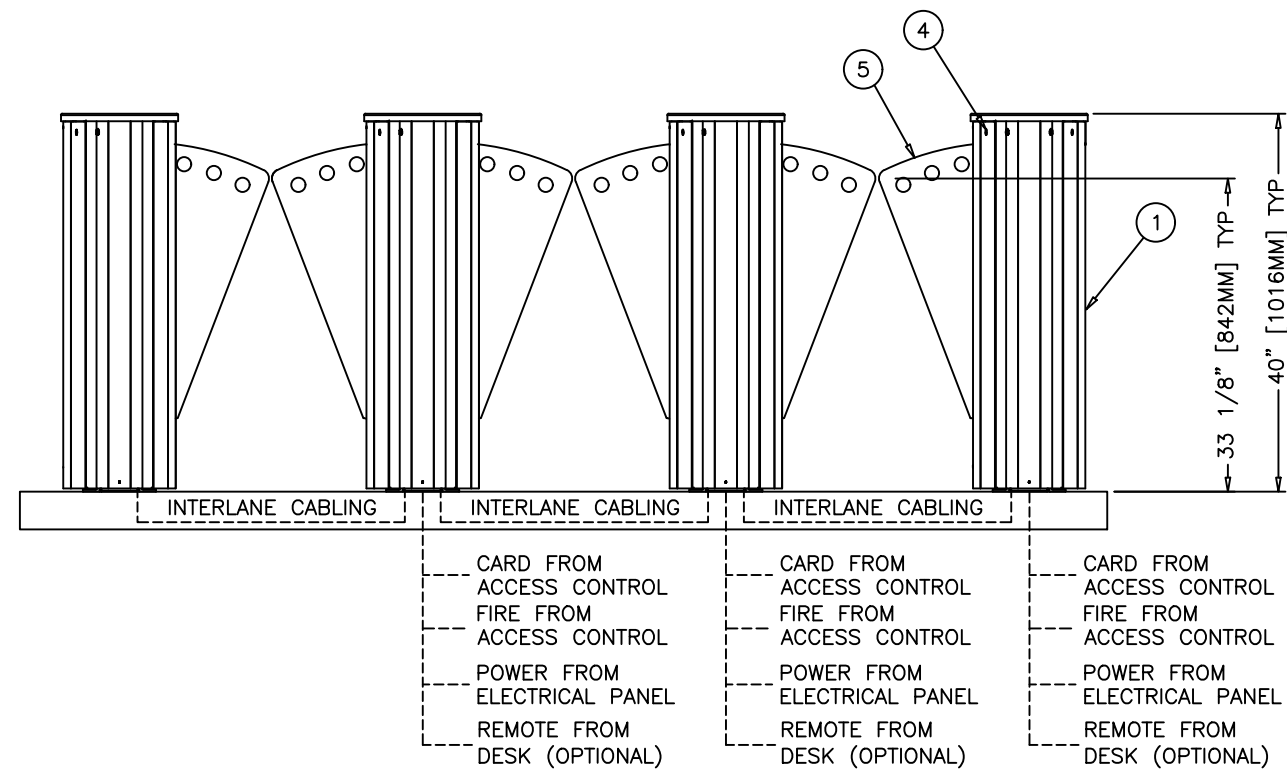

2 ELEVATION VIEW

GENERAL NOTES:

UNIT INSTALLS ON FINISH FLOOR.
UNDERGROUND WIRING CONDUIT REQUIRED.
OPTIONAL PLATFORM AVAILABLE.

FLOOR MUST BE DEAD LEVEL.

UNIT IS FREE STANDING – NO VERTICAL STRUCTURAL SUPPORT
REQUIRED.

ELECTRICAL NOTES:

POWER SERVICE REQUIRED:
110V–200V 50/60HZ, 15A, NEUTRAL, GROUND

AUTHORIZATION REQUIRES DRY CONTACT FROM ACCESS CONTROL.

ALL CONDUIT BY OTHERS.

CODED NOTES:

1. CABINET – #4 STAINLESS STEEL
2. TOP – #4 STAINLESS STEEL
3. TRAFFIC LIGHT/CARD READER WINDOW
4. SENSOR WINDOW
5. ACRYLIC PANEL BARRIER
6. CARD IN / CARD OUT

REV	DESCRIPTION	PAGE	DATE
A	SUBMITTAL	1 OF 2	7/18/19 MR

REVISION LOG

SL300: 3 LANE ARRAY: 3 STD
PRODUCT CUTSHEET


Project:
Architect:
Customer:

Job #: CUTSHEET
Contractor:

Date: 7/18/19 MR
Rev: A

BOON EDAM

402 McKinney Parkway, Lillington, NC 27546 - (910) 814-3800 www.boonedam.us

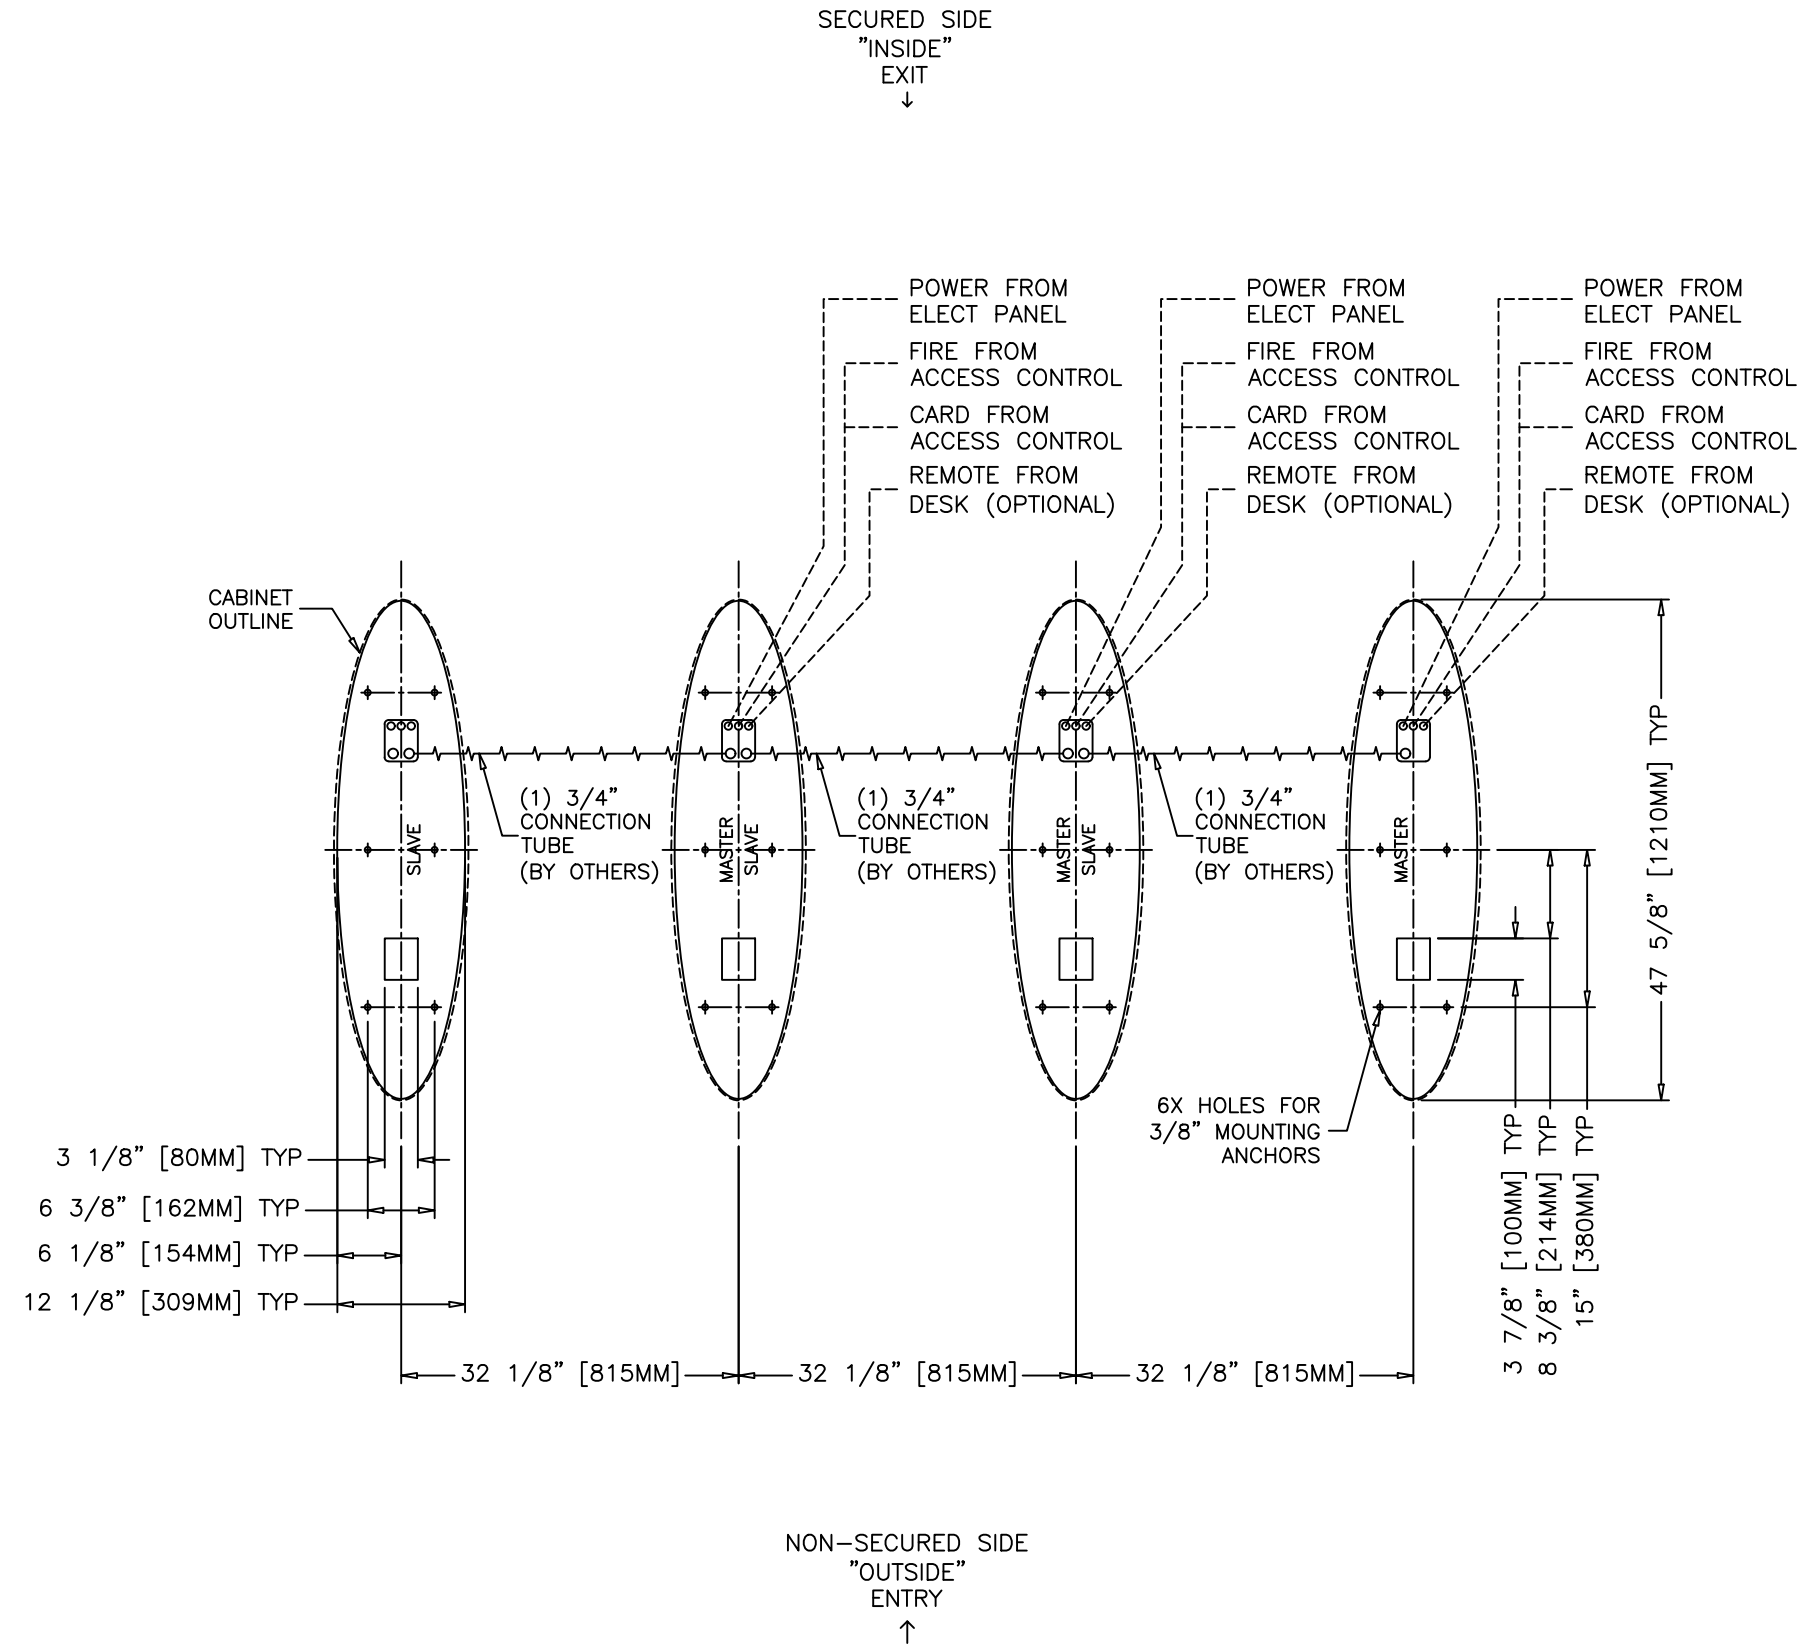

ELECTRICAL NOTES:

POWER SERVICE REQ'D:

110VAC OR 220VAC (1) PHASE 50/60HZ, 15A, NEUTRAL, GROUND MAX 1/2" [13mm] CONDUIT STUB UP

ALL CONDUIT BY OTHERS

REV	DESCRIPTION	PAGE	DATE
A	SUBMITTAL	1 OF 2	7/18/19 MR

REVISION LOG

SL300: 3 LANE ARRAY: 3 STD
PRODUCT CUTSHEET

Project:
Architect:
Customer:

Job #:
Contractor:

Date:
7/18/19 MR

Rev:
A

BOON EDAM

402 McKinney Parkway, Lillington, NC 27546 - (910) 814-3800 www.boonedam.us

1A