


ELECTRICAL NOTES:

POWER SERVICE REQ'D:
100-240VAC 50/60HZ, 15A, NEUTRAL, GROUND
ALL CONDUIT BY OTHERS

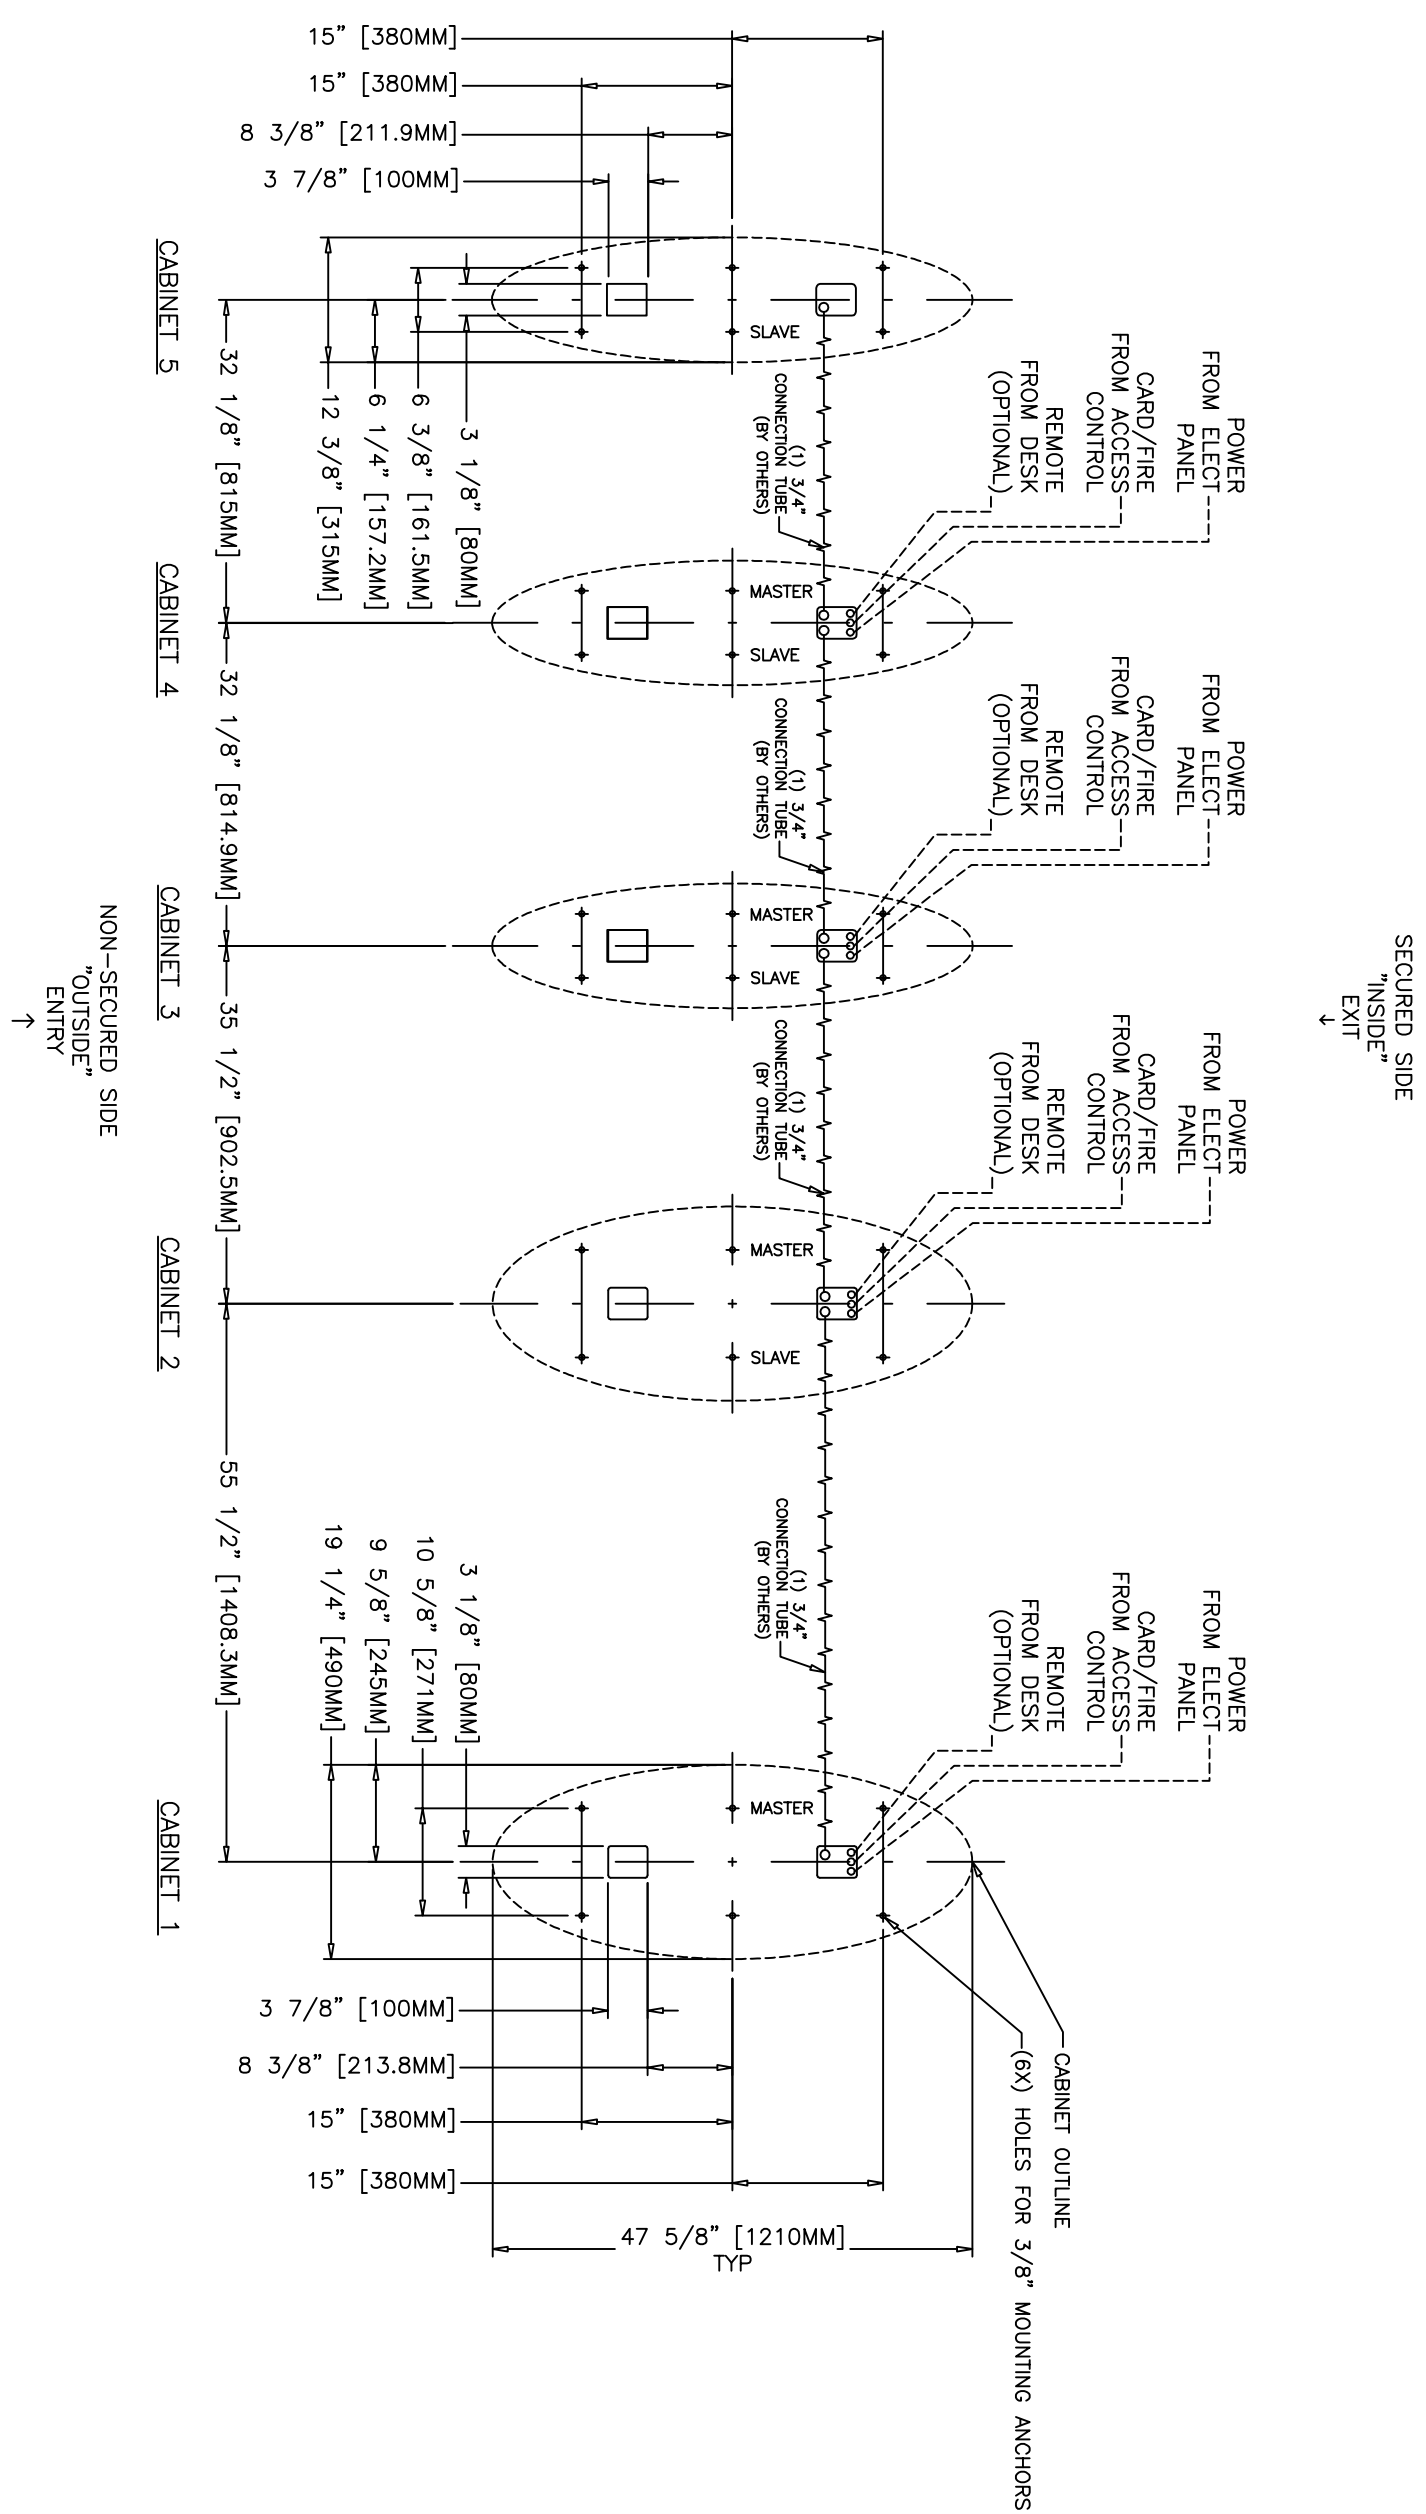

REV	DESCRIPTION	PAGE	DATE
A	REVERSE CONDUIT SCHEME	2 OF 2	07/11/13 JIB
.	SUBMITTAL	2 OF 2	09/17/12 EM

REVISION LOG